

4" W x 12" L STRIP OF RED
("STOP SIGN RED")

STANDARD 7/8" W x 2" H
BLUE LETTERING SPACED
EVENLY BETWEEN
2" MARGINS:
"LINCOLN" ABOVE LETTER "L";
"HIGHWAY" BELOW LETTER "L"
(NOTE: 7/8" W IS A
TYPICAL MAXIMUM)

STANDARD LETTER "L"
AS PER DETAIL AT RIGHT,
CENTERED ON WHITE FIELD


12" W x 12" L FIELD OF WHITE
("REGULATION SIGN WHITE")

NOTE: ALL ELEMENTS OF
THE 12" W x 20" H SIGN
SHALL BE FABRICATED
WITH REFLECTORIZED
MATERIALS.

4" W x 12" L STRIP OF BLUE
("SERVICE SIGN BLUE")

12"
STANDARD SIGN
(3/8 SCALE)

FOR ADDITIONAL COPIES, CONTACT:
MICHAEL G. BUETTNER
1618 CHANDLER DR.
LIMA, OHIO 45805

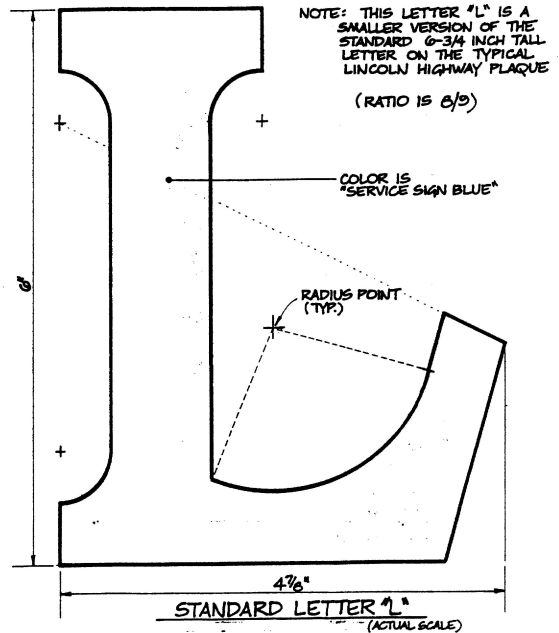

NOTE: THIS LETTER "L" IS A
SMALLER VERSION OF THE
STANDARD 6-3/4 INCH TALL
LETTER ON THE TYPICAL
LINCOLN HIGHWAY PLAQUE
(RATIO IS 8/9)

COLOR IS
"SERVICE SIGN BLUE"

RADIUS POINT
(TYP.)

4 7/8"
STANDARD LETTER "L"
(ACTUAL SCALE)

PROPOSED LINCOLN HIGHWAY SIGN FOR ALLEN COUNTY, OHIO (BASED ON SIGNS ERRECTED IN VAN WERT COUNTY, OHIO)		
SCALE: AS NOTED	APPROVED BY	DRAWN BY MGB
DATE: MAR 6, 1995		
		DRAWING NUMBER LH-1